


B74 P30

Condominium Map of
Stillwater Ranch Condominiums, Buildings A, B, C & D
Lot 1, Stillwater Ranch Subdivision/ PUD, According to the Amended Plat
Recorded May 29, 2001 in Plat Book 57 at Page 83 and Second Amended Plat
Recorded April 8, 2004 in Plat Book 68 at Page 88 under Reception No. 496303
County of Pitkin, State of Colorado


Building A

Legend and Notes:
C.C.E. indicates General Common Element
L.C.E. indicates Limited Common Element


Scale 1" = 8'

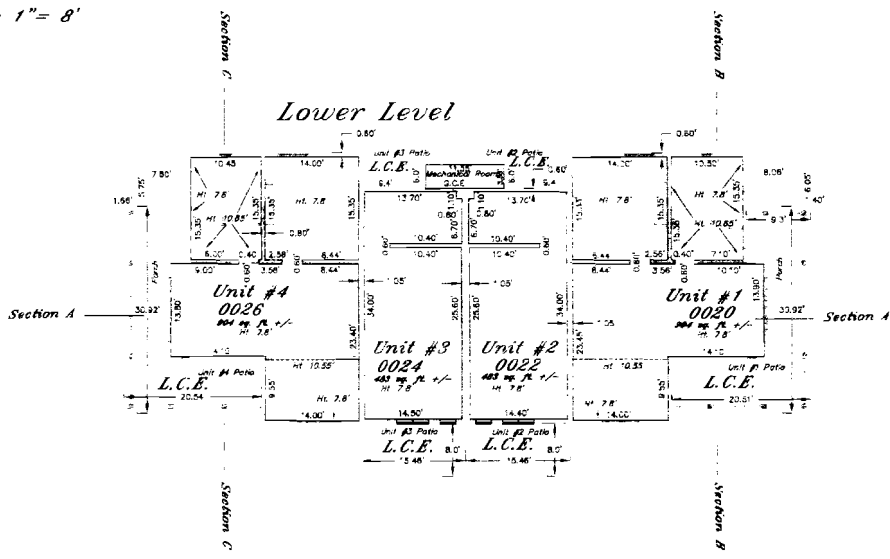


Upper Level

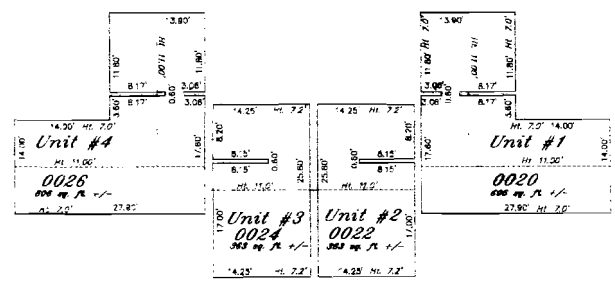


Section B

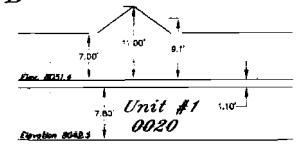

Section A

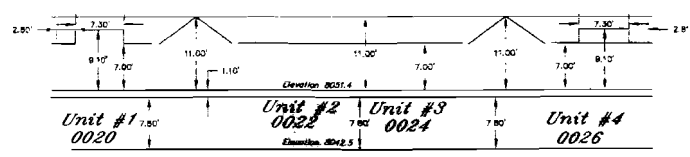

Section C

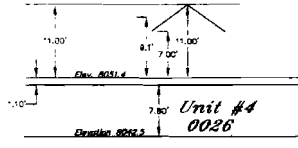


TUTTLE SURVEYING SERVICES



Condominium Map of
Stillwater Ranch Condominiums, Buildings A, B, C & D

Building A
020-026 Fabi Loop
Aspen, Colorado 81611

Drawn by: [blank]
Date: 06/24/05

511892
Page 2 of 5
Date: 06/24/05
2
5

P30


B74

B74P31


Condominium Map of
 Stillwater Ranch Condominiums, Buildings A, B, C & D
 Lot 1, Stillwater Ranch Subdivision/ PUD, According to the Amended Plat
 Recorded May 29, 2001 in Plat Book 57 at Page 83 and Second Amended Plat
 Recorded April 8, 2004 in Plat Book 68 at Page 88 under Reception No. 496303
 County of Pitkin, State of Colorado

Elevations
 Scale 1" = 8'




Section A

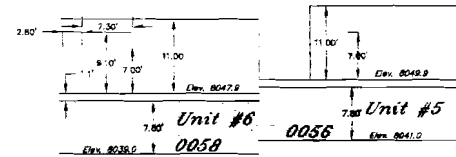

Section B

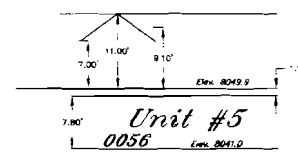

Section C

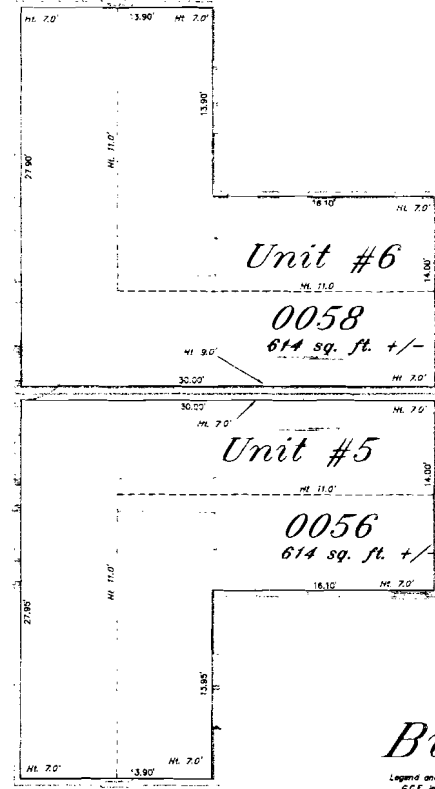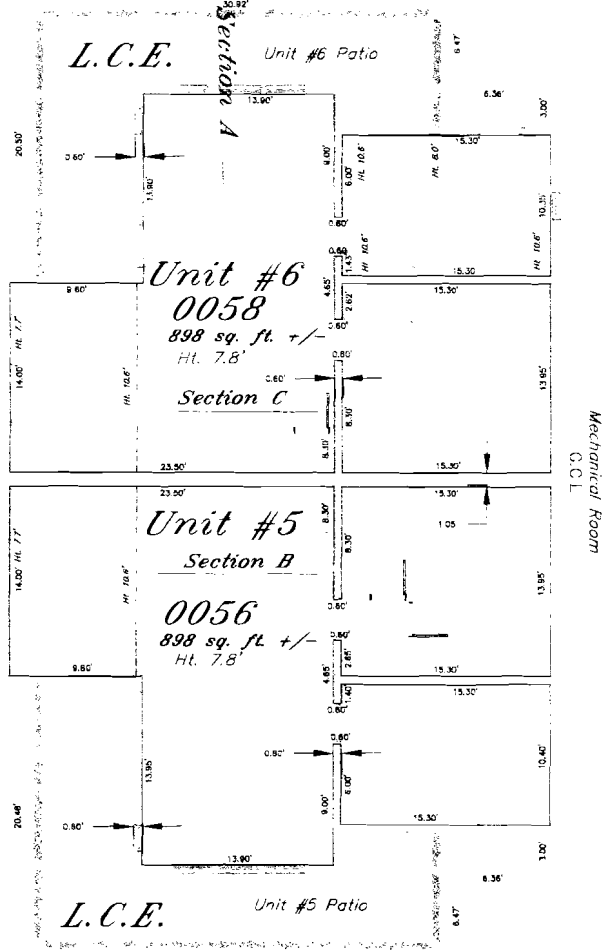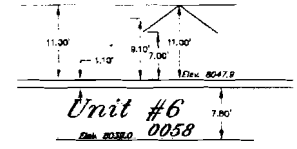

Building B

Legend and Notes
 C.C.E. indicates General Common Element
 L.C.E. indicates Limited Common Element
 Scale 1" = 4'



P31
B74

TUTTLE SURVEYING SERVICES
 726 Heather Lane
 Greenwood Springs, Colorado 81615
 (970) 328-5708 (Fax 347-9557)
 c.tuttle@tss.net

TUTTLE SURVEYING SERVICES
 726 Heather Lane
 Greenwood Springs, Colorado 81615
 (970) 328-5708 (Fax 347-9557)
 c.tuttle@tss.net



Condominium Map of
 Stillwater Ranch Condominiums, Buildings A, B, C & D

Building B
 056-058 Fabi Loop
 Aspen, Colorado 81611

Drawn by
 Date: 05/16/05

3
 5

P32






B74

B74 P32

Condominium Map of
 Stillwater Ranch Condominiums, Buildings A, B, C & D
 Lot 1, Stillwater Ranch Subdivision/ PUD, According to the Amended Plat
 Recorded May 29, 2001 in Plat Book 57 at Page 83 and Second Amended Plat
 Recorded April 8, 2004 in Plat Book 68 at Page 88 under Reception No. 496303
 County of Pitkin, State of Colorado

Building C

Legend and Notes:
 S.C.E. indicates General Common Element
 L.C.E. indicates Limited Common Element
 Scale 1" = 8'

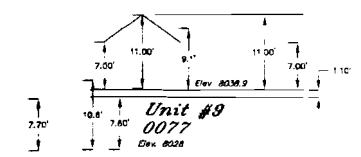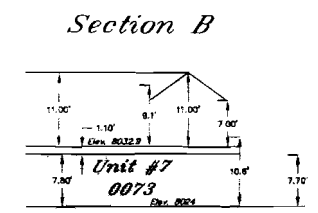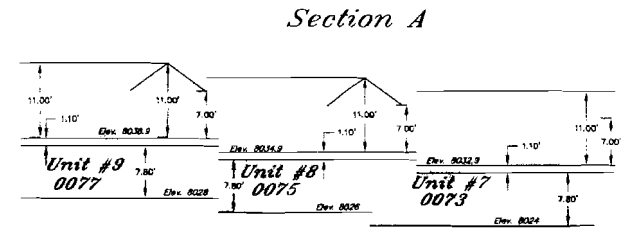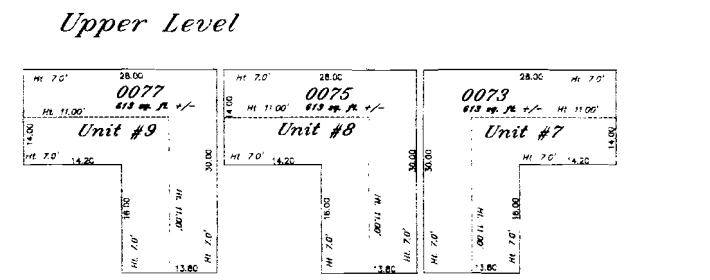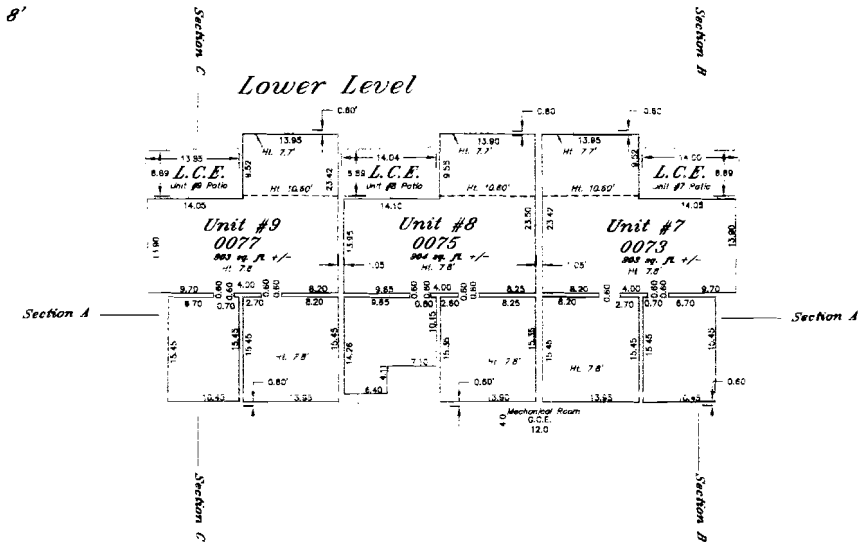

Section C




TUTTLE SURVEYING SERVICES
 ctuttle@tss.net



Condominium Map of
 Stillwater Ranch Condominiums, Buildings A, B, C & D

Building C
 0073-0077 Fabi Loop
 Aspen, Colorado 81611

Drawn by: [Signature]
 Date: 05/16/05
 4
 of 5

